


PORTLAND CEMENT CONCRETE PAVEMENT CROSS-SECTION

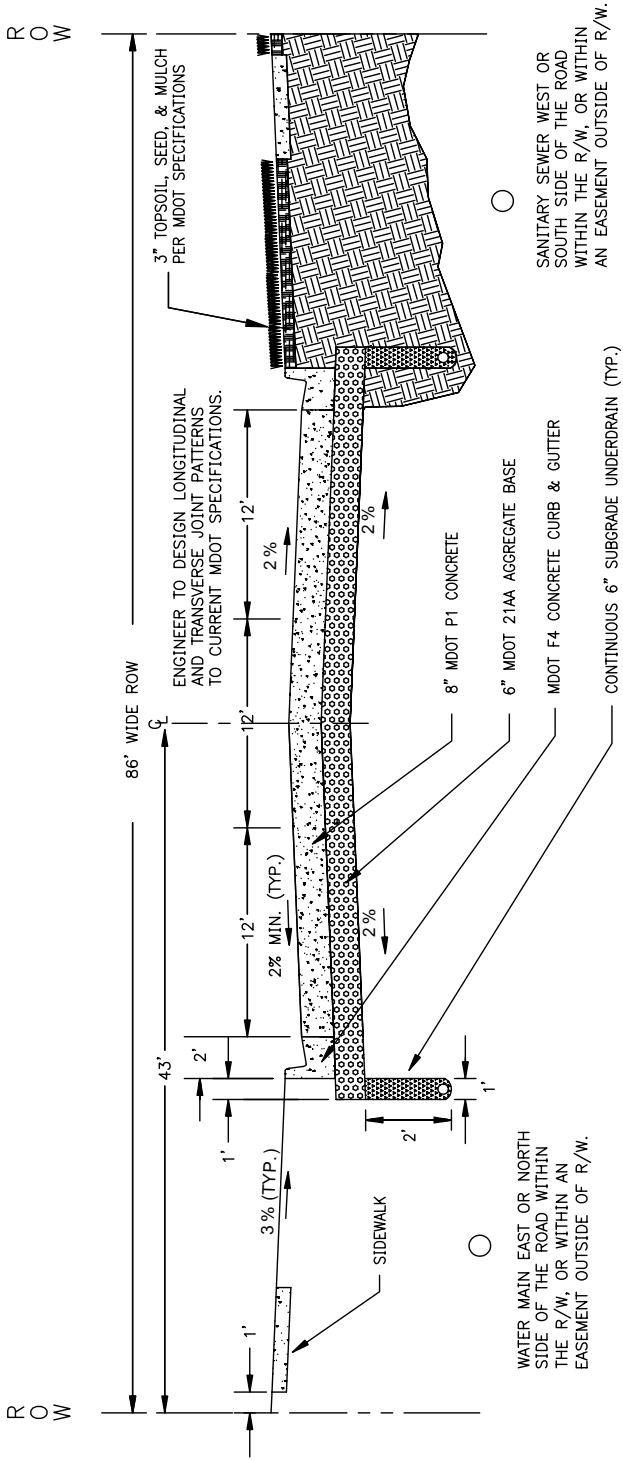

TYPICAL CORPORATE & COMMERCIAL OFFICE - 86' ROW

SCALE: N.T.S.

REV. 08-26-04