


# HMA PAVEMENT CROSS-SECTIONS

R  
O  
W

R  
O  
W

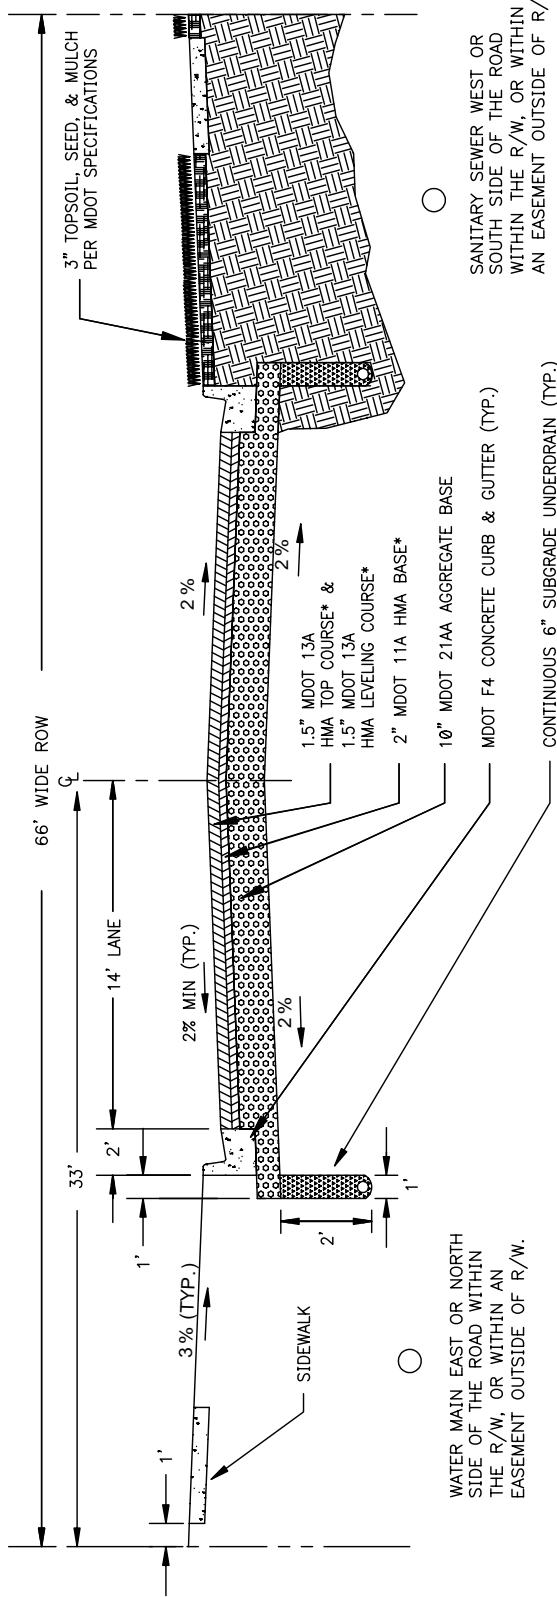

WATER MAIN EAST OR NORTH  
SIDE OF THE ROAD WITHIN  
THE R/W, OR WITHIN AN  
EASEMENT OUTSIDE OF R/W.

SANITARY SEWER WEST OR  
SOUTH SIDE OF THE ROAD  
WITHIN THE R/W, OR WITHIN  
AN EASEMENT OUTSIDE OF R/W.

\* CONTRACTOR TO USE PERFORMANCE  
GRADED BINDER PG58 -28



TYPICAL HIGH DENSITY URBAN RESIDENTIAL - 66' ROW  
(MORE THAN 6 DWELLINGS PER ACRE)

SCALE: N.T.S.

REV. 08-26-04