


HMA PAVEMENT CROSS-SECTIONS

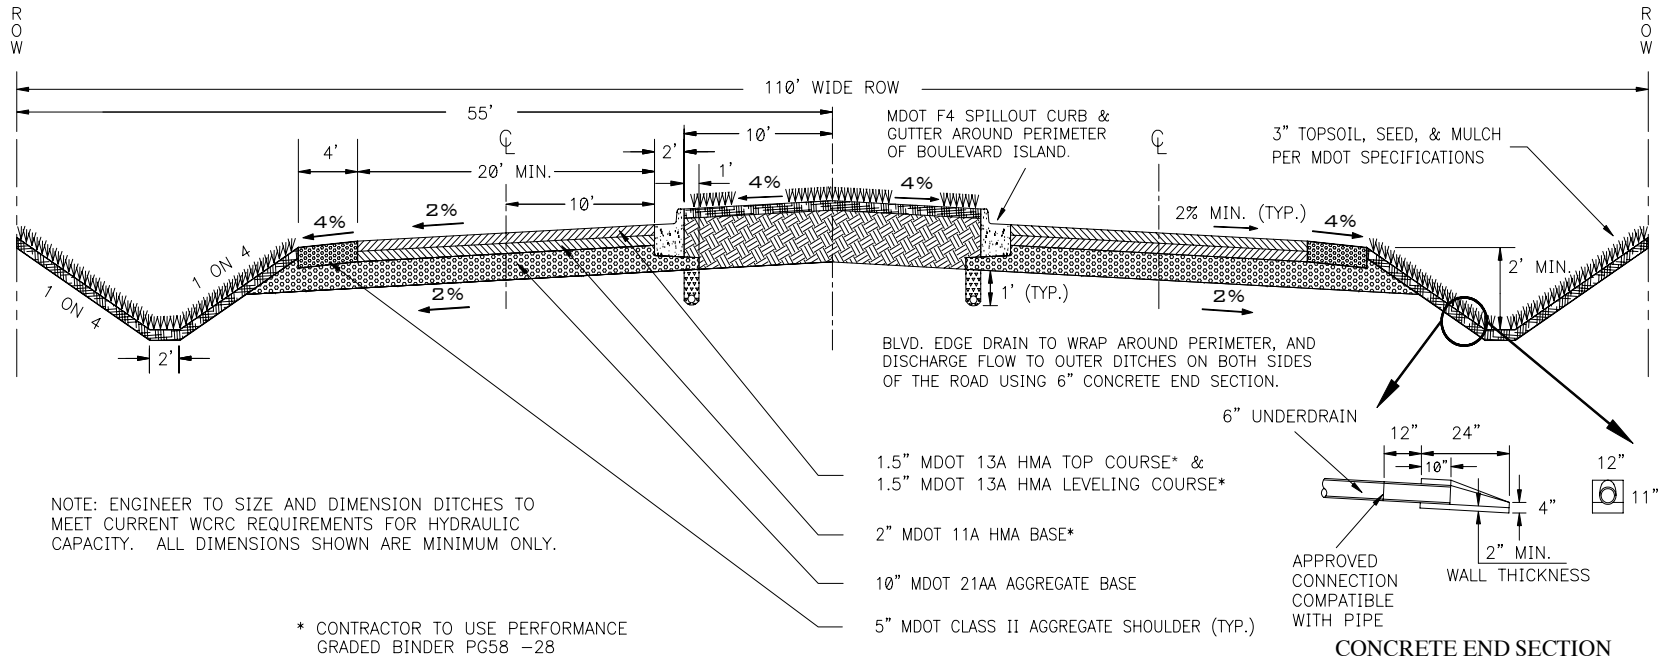

TYPICAL RURAL RESIDENTIAL BOULEVARD ENTRANCE - 110' R.O.W.

SCALE: N.T.S.

REV. 02-17-04

