


**TREE REMOVAL SUMMARY**

TOTAL TREES IN THE WERKNER ROAD RIGHT OF WAY: 251

TREE REMOVALS: 48

**LEGEND**

- MILL AND OVERLAY
- CRUSH AND SHAPE
- FLOW DIRECTION

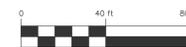

Know what's below.  
Call before you dig.

**PLAN SUBMITTALS AND CHANGES**

PRELIMINARY PLANS - \*\*NOT FOR CONSTRUCTION\*\*

DATE	DESCRIPTION

PLAN DATE: FEBRUARY 2026  
PROJECT MGR: ANH  
REVIEWER:   
SCALE: 1" = 40'



PREPARED FOR  
**WASHTENAW COUNTY ROAD COMMISSION**  
**WERKNER ROAD REHABILITATION**

**ROWE PROFESSIONAL SERVICES COMPANY**  
27280 Haggerty Road, Suite C-2  
Farmington Hills, MI 48331  
O: (248) 675-1096  
www.rowepsc.com

TREE REMOVAL EXHIBIT


SHT# 1 OF 2  
JOB No: 2500445

R:\Projects\2500445\Drawings\Construction\Drawings\Exhibits\Tree Removal Exhibit.dwg

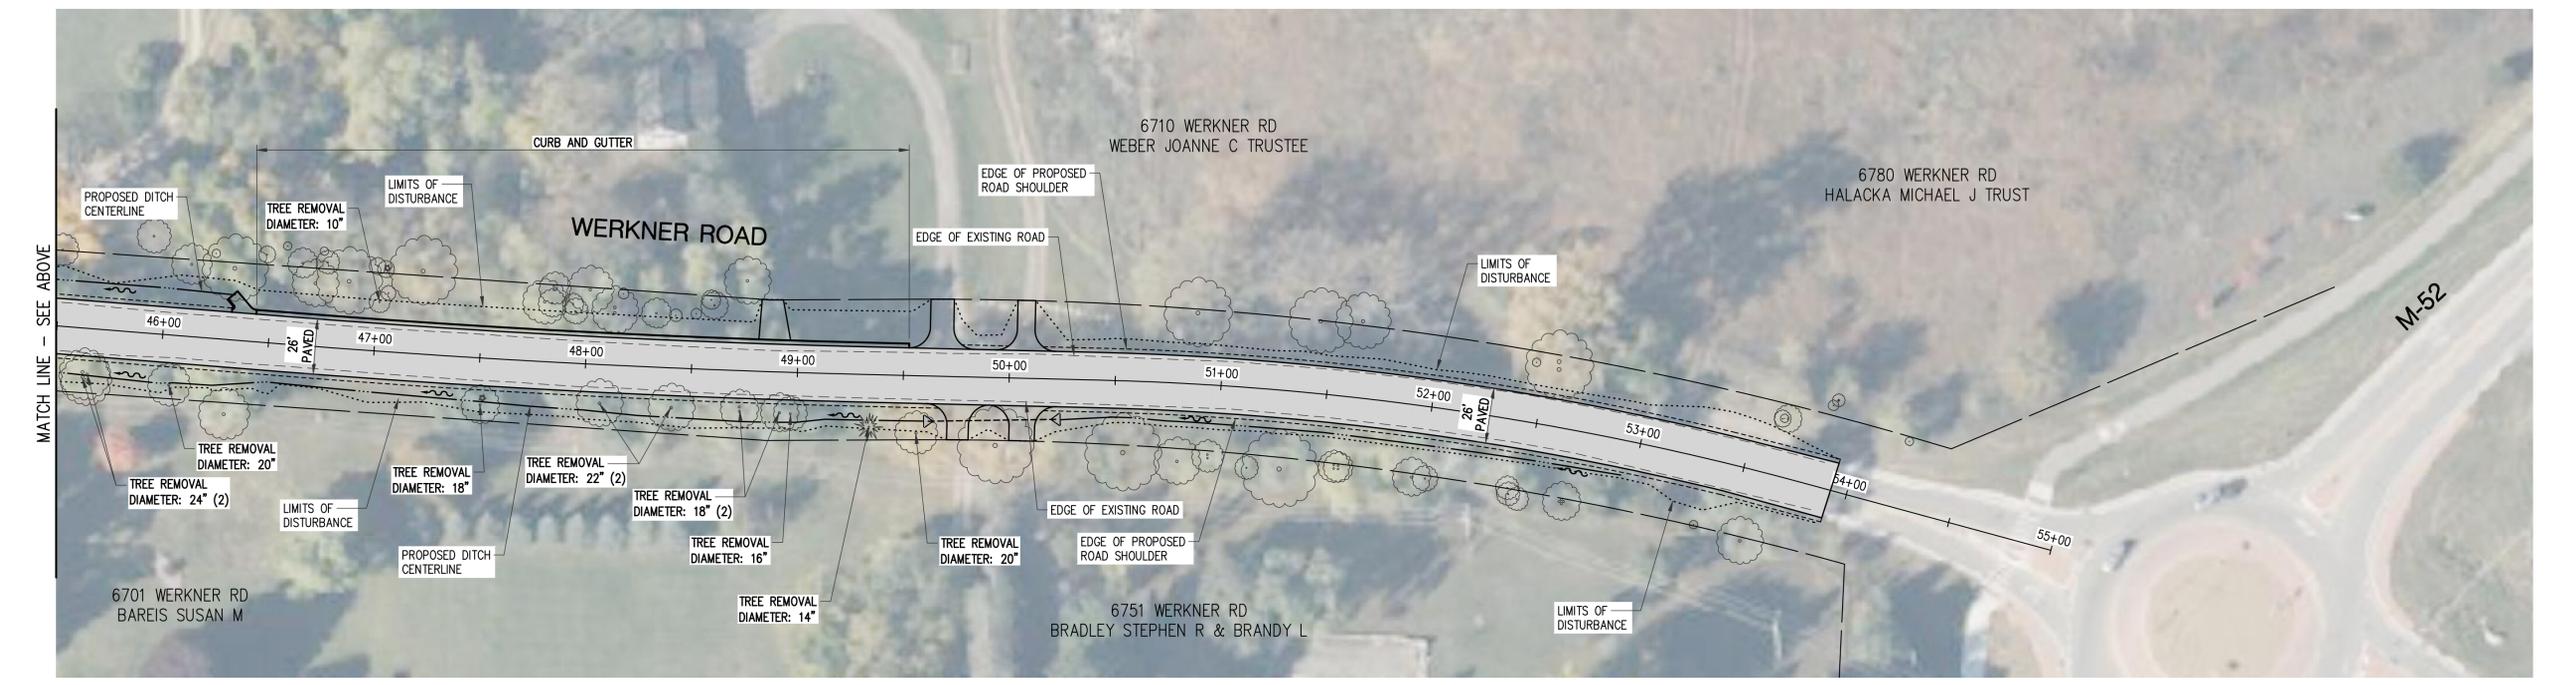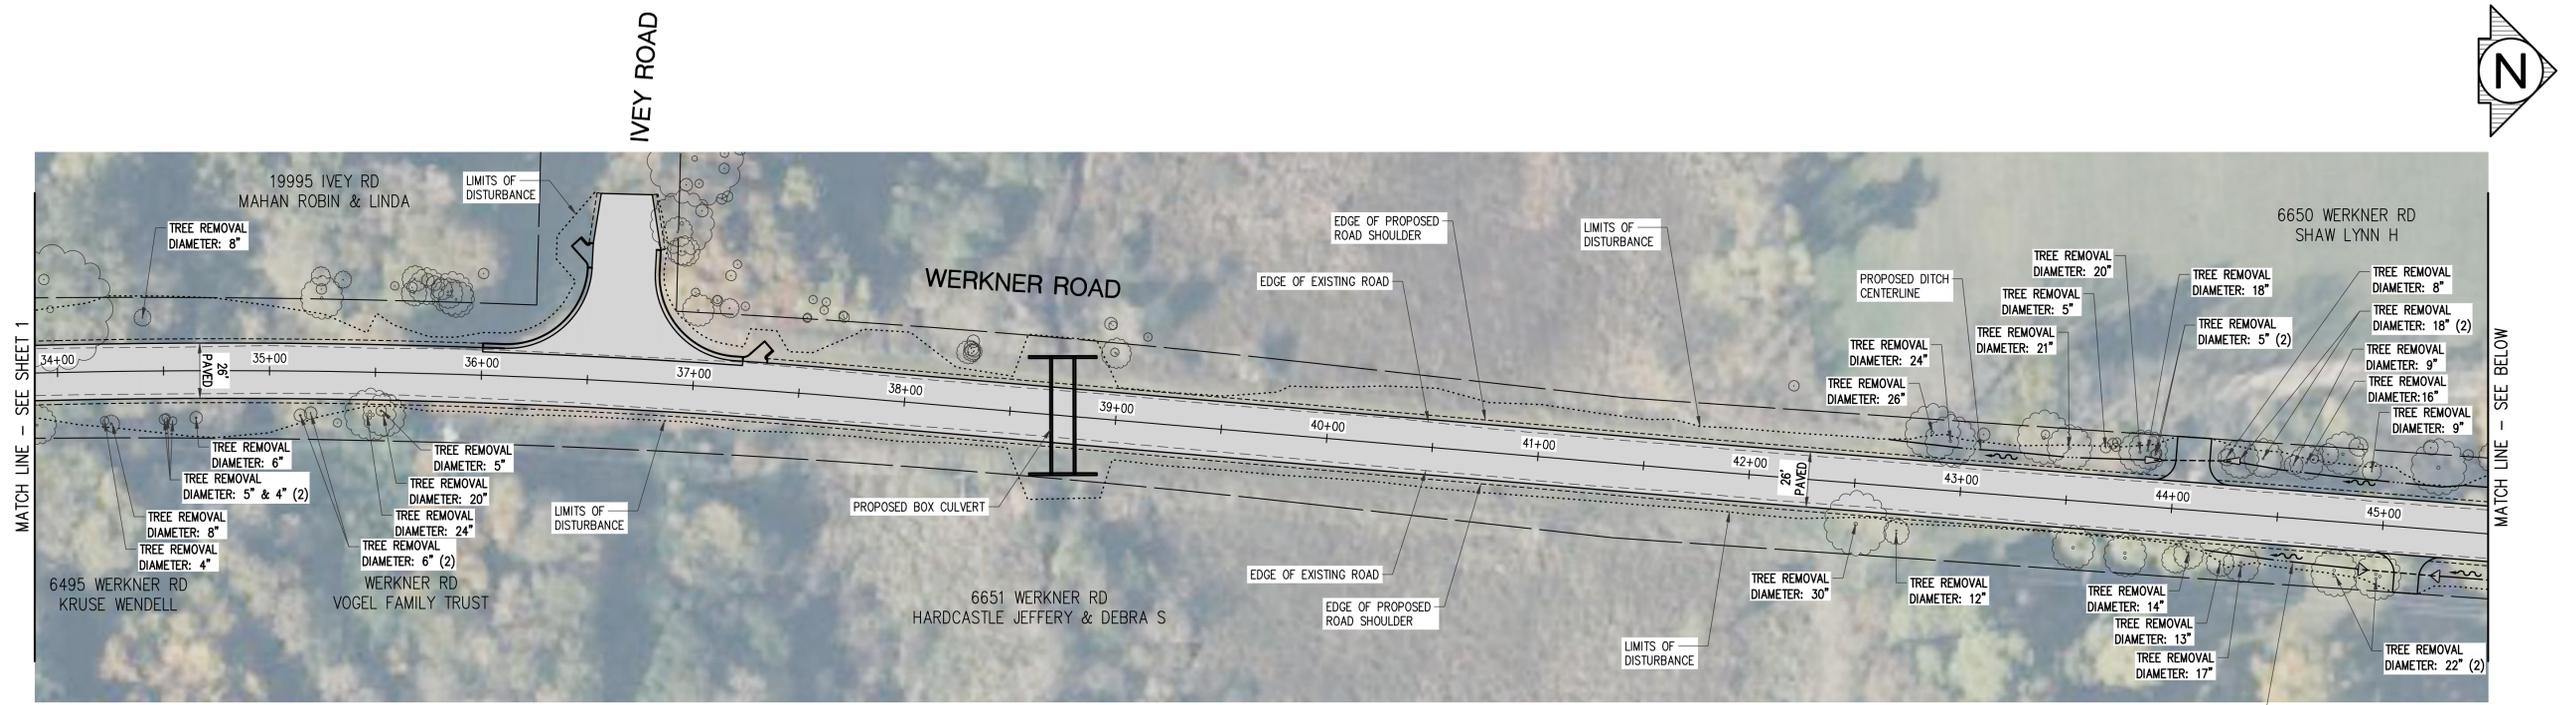

**LEGEND**

- MILL AND OVERLAY
- CRUSH AND SHAPE
- FLOW DIRECTION

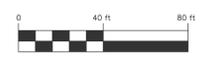

PLAN SUBMITTALS AND CHANGES	
PRELIMINARY PLANS - **NOT FOR CONSTRUCTION**	
DATE	DESCRIPTION

PLAN DATE: FEBRUARY 2026  
 PROJECT MGR: ANH  
 REVIEWER:   
 SCALE: 1" = 40'

**ROWE PROFESSIONAL SERVICES COMPANY**

27280 Haggerty Road, Suite C-2  
 Farmington Hills, MI 48331  
 O: (248) 675-1096  
 www.rowepsc.com

PREPARED FOR  
**WASHTENAW COUNTY ROAD COMMISSION**  
**WERKNER ROAD REHABILITATION**

TREE REMOVAL EXHIBIT

REV:   
 SHT# 2 OF 2  
 JOB No: 2500445

R:\Projects\2500445\Wg\Construction Drawings\Tabulars\Tree Removal Exhibit.dwg PLOTED: 2/9/2026 3:01 PM