

**TREE REMOVAL SUMMARY**

TOTAL TREES IN THE WERKNER ROAD RIGHT OF WAY: 251

TREE REMOVALS: 42

**LEGEND**

-  MILL AND OVERLAY
-  CRUSH AND SHAPE
-  FLOW DIRECTION



Know what's below.  
Call before you dig.

**PLAN SUBMITTALS AND CHANGES**

PRELIMINARY PLANS - \*\*NOT FOR CONSTRUCTION\*\*

DATE	DESCRIPTION

REV:

SHT# 1 OF 2  
JOB No: 2500445

PLAN DATE: MARCH 2026  
PROJECT MGR: ANH  
REVIEWER:   
SCALE: 1" = 40'

**ROWE PROFESSIONAL SERVICES COMPANY**





27280 Haggerty Road, Suite C-2  
Farmington Hills, MI 48331  
O: (248) 675-1096  
www.rowepsc.com

PREPARED FOR  
**WASHTENAW COUNTY ROAD COMMISSION**  
**WERKNER ROAD REHABILITATION**


TREE REMOVAL EXHIBIT

R:\Projects\2500445\Tree Removal\Drawings\Construction\Drawings\Trees\Tree Removal Exhibit.dwg

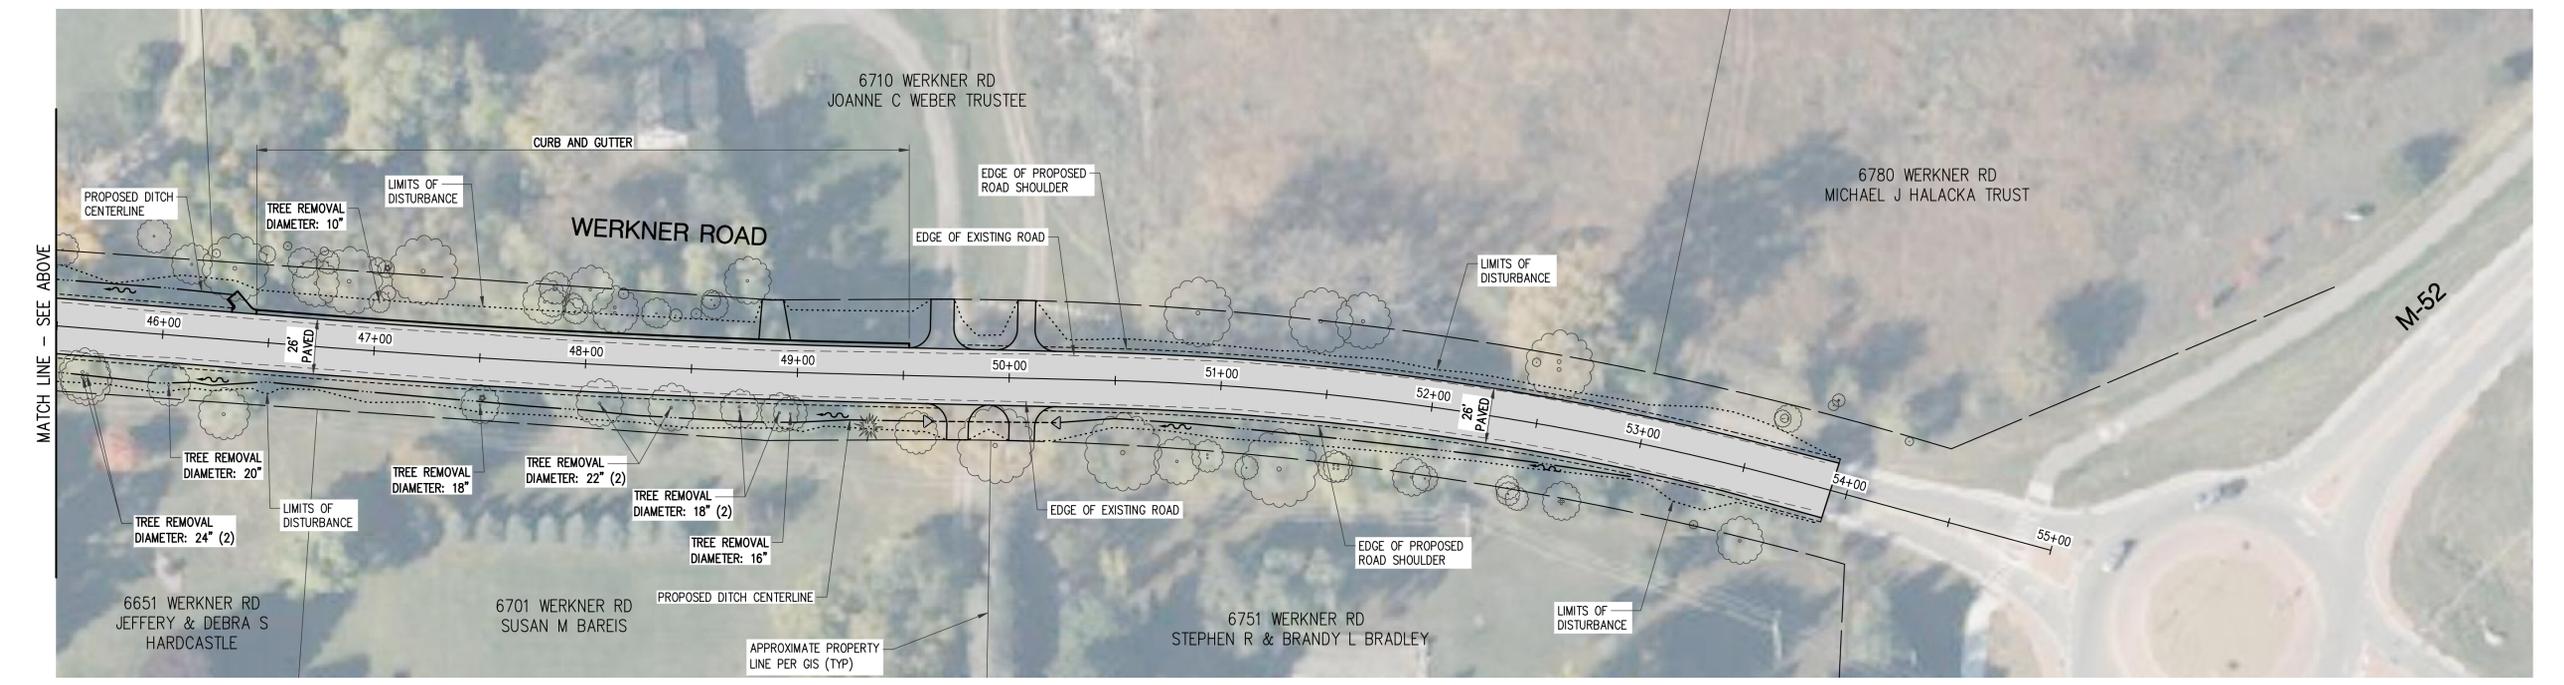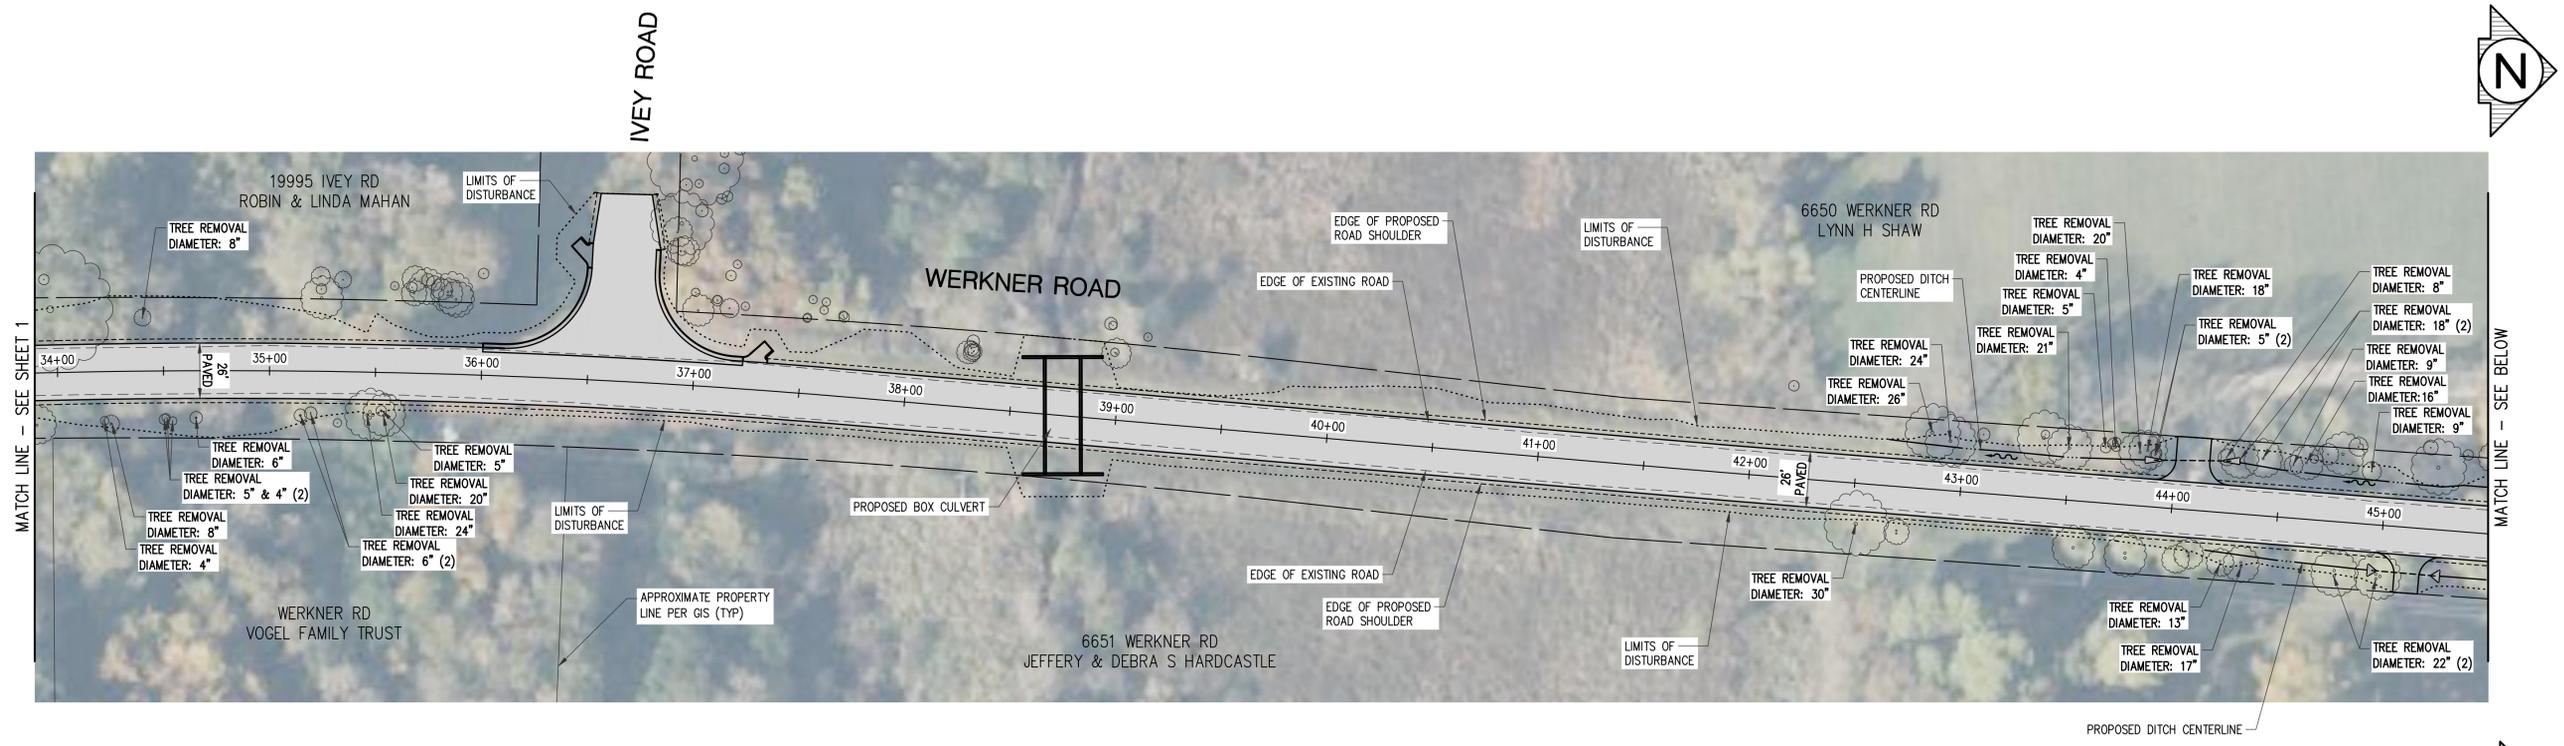

**LEGEND**

- MILL AND OVERLAY
- CRUSH AND SHAPE
- FLOW DIRECTION

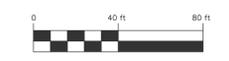

PLAN SUBMITTALS AND CHANGES	
PRELIMINARY PLANS - **NOT FOR CONSTRUCTION**	
DATE	DESCRIPTION

PLAN DATE: MARCH 2026

PROJECT MGR: ANH

REVIEWER: \_\_\_\_\_

SCALE: 1" = 40'

PREPARED FOR  
**WASHTENAW COUNTY ROAD COMMISSION**  
**WERKNER ROAD REHABILITATION**

**ROWE PROFESSIONAL SERVICES COMPANY**

27280 Haggerty Road, Suite C-2  
Farmington Hills, MI 48331

O: (248) 675-1096  
www.rowepsc.com

TREE REMOVAL EXHIBIT

SHT# 2 OF 2

JOB No: 2500445

R:\Projects\2500445\fig\construction drawings\cabinets\Tree Removal Exhibit.dwg PLOTED: 3/13/2026 4:25 PM