


HMA PAVEMENT CROSS-SECTIONS



* CONTRACTOR TO USE PERFORMANCE GRADED BINDER PG58 -28

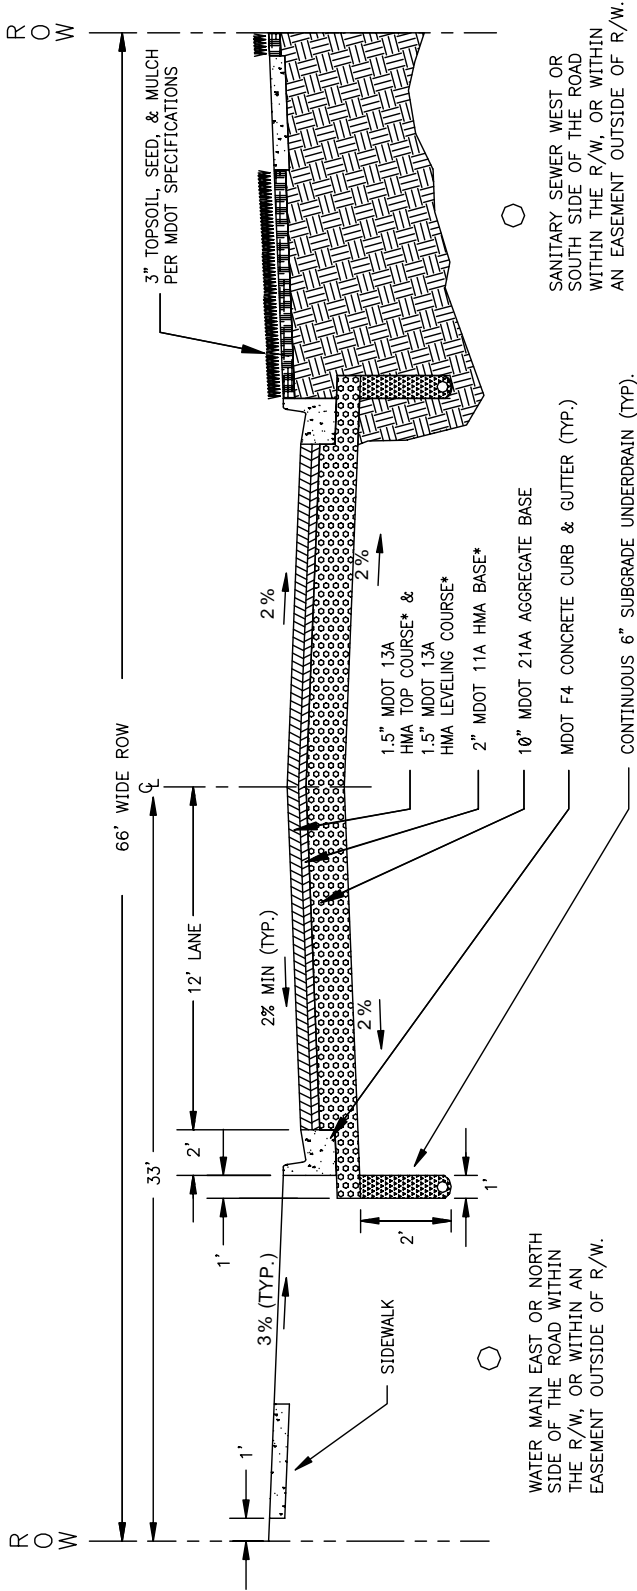

TYPICAL LOW DENSITY URBAN RESIDENTIAL - 66' R.O.W.
(2 OR FEWER DWELLINGS PER ACRE)