


PORTLAND CEMENT CONCRETE PAVEMENT CROSS-SECTION

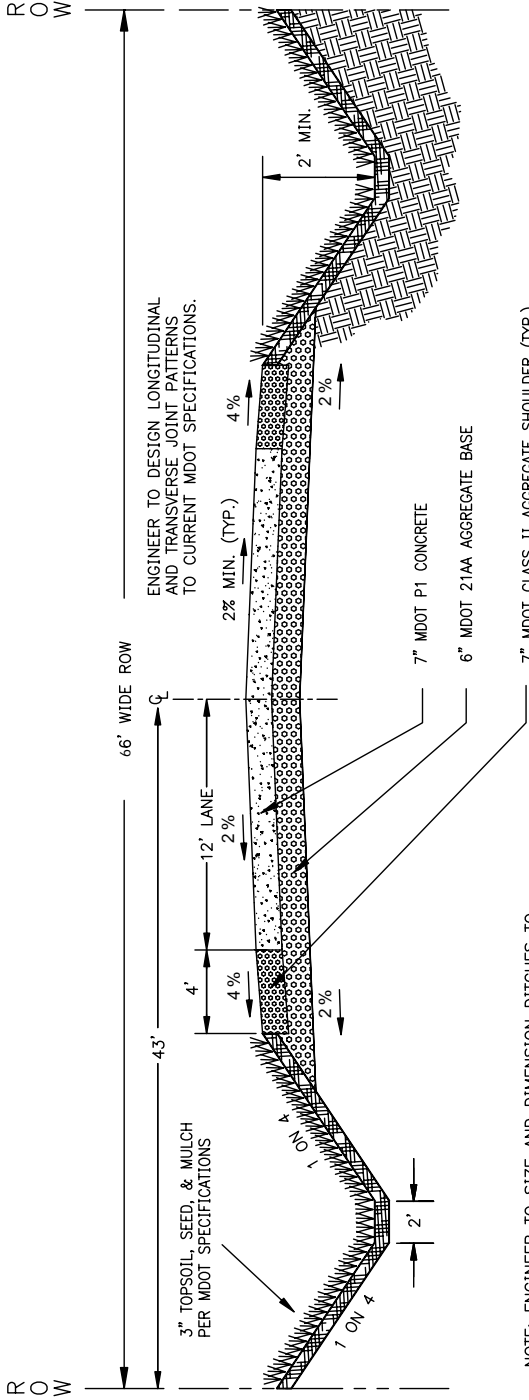

NOTE: ENGINEER TO SIZE AND DIMENSION DITCHES TO MEET CURRENT WCRC REQUIREMENTS FOR HYDRAULIC CAPACITY. ALL DIMENSIONS SHOWN ARE MINIMUM ONLY.



TYPICAL RURAL RESIDENTIAL - 66' ROW

SCALE: N.T.S.

REV. 08-26-04