


HMA PAVEMENT CROSS-SECTIONS

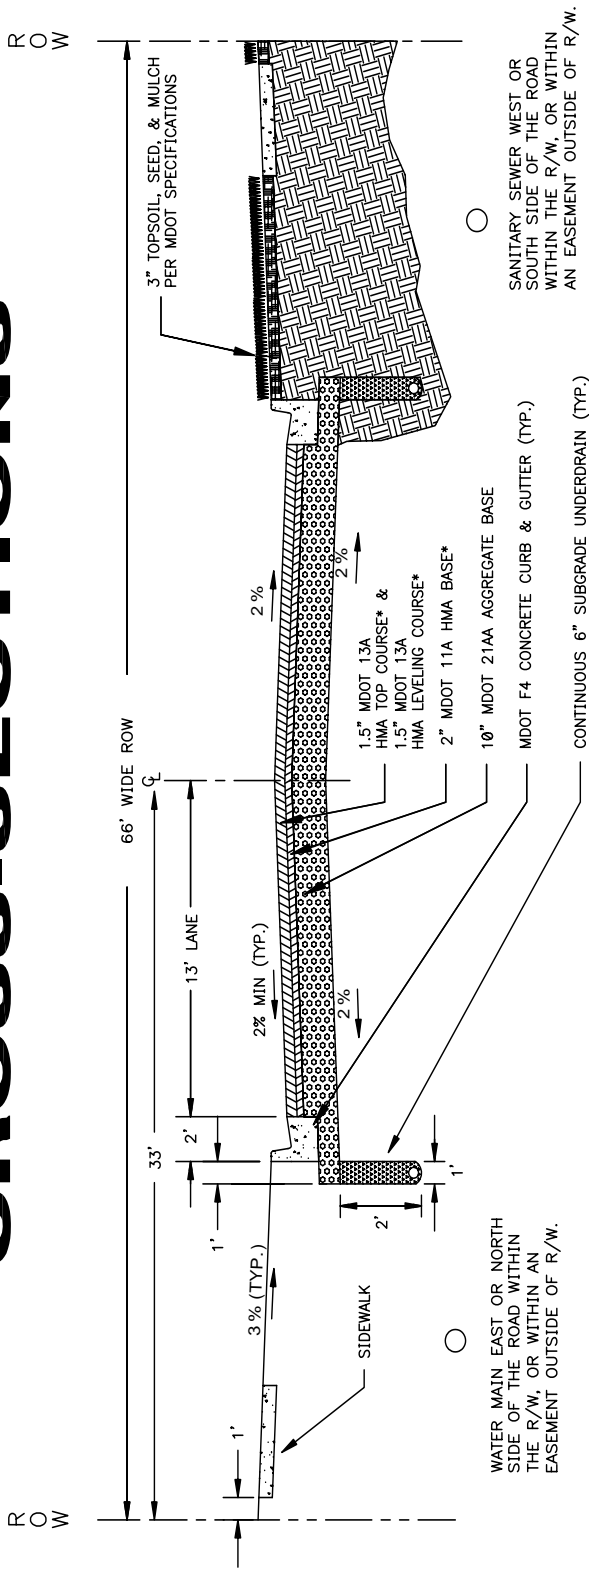

TYPICAL MEDIUM DENSITY URBAN RESIDENTIAL - 66' ROW
 (2.1 TO 6 OR FEWER DWELLINGS PER ACRE)

SCALE: N.T.S.

REV. 08-26-04