


HMA PAVEMENT CROSS-SECTIONS

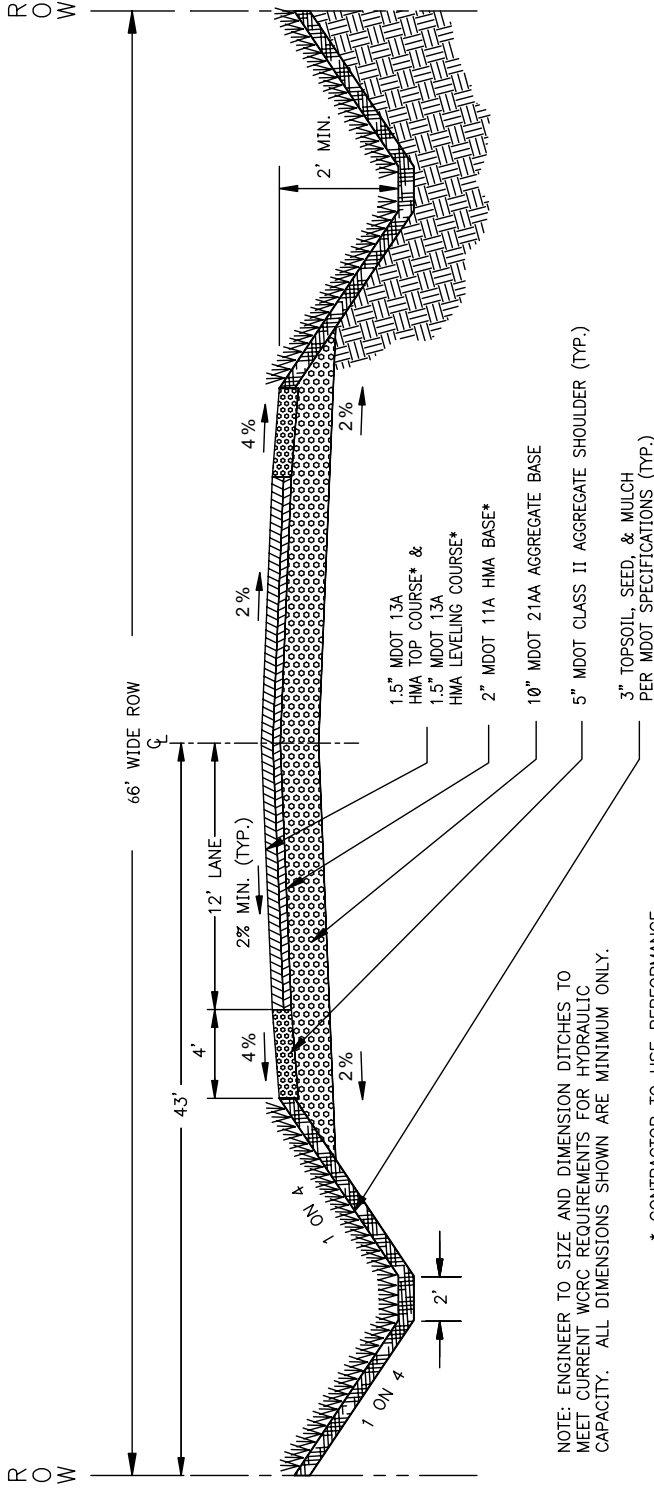

TYPICAL RURAL RESIDENTIAL - 66' ROW