


HMA PAVEMENT CROSS-SECTIONS



* CONTRACTOR TO USE PERFORMANCE GRADED BINDER PG58 -28

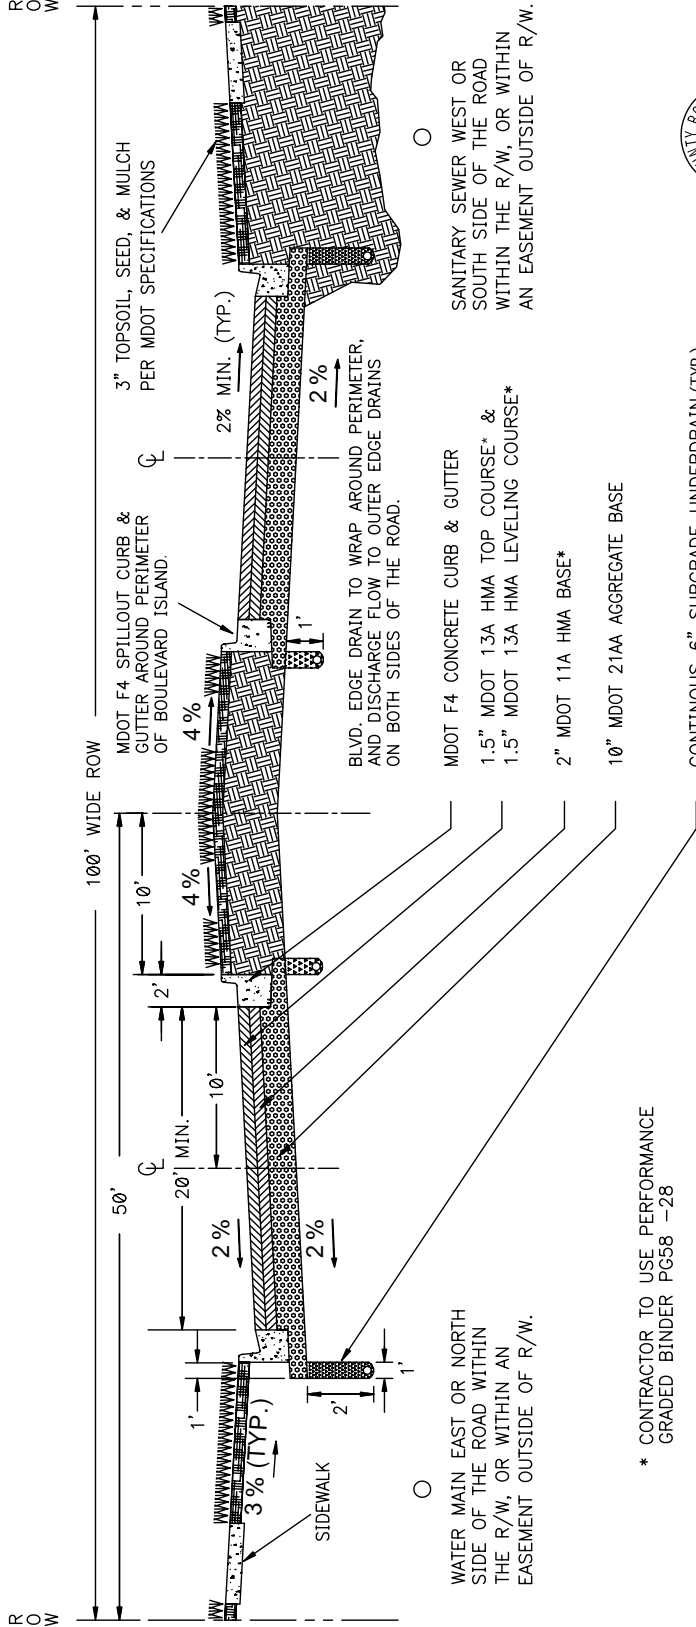

TYPICAL URBAN RESIDENTIAL
BOULEVARD ENTRANCE - 100' R.O.W.