


# PORTLAND CEMENT CONCRETE PAVEMENT CROSS-SECTION

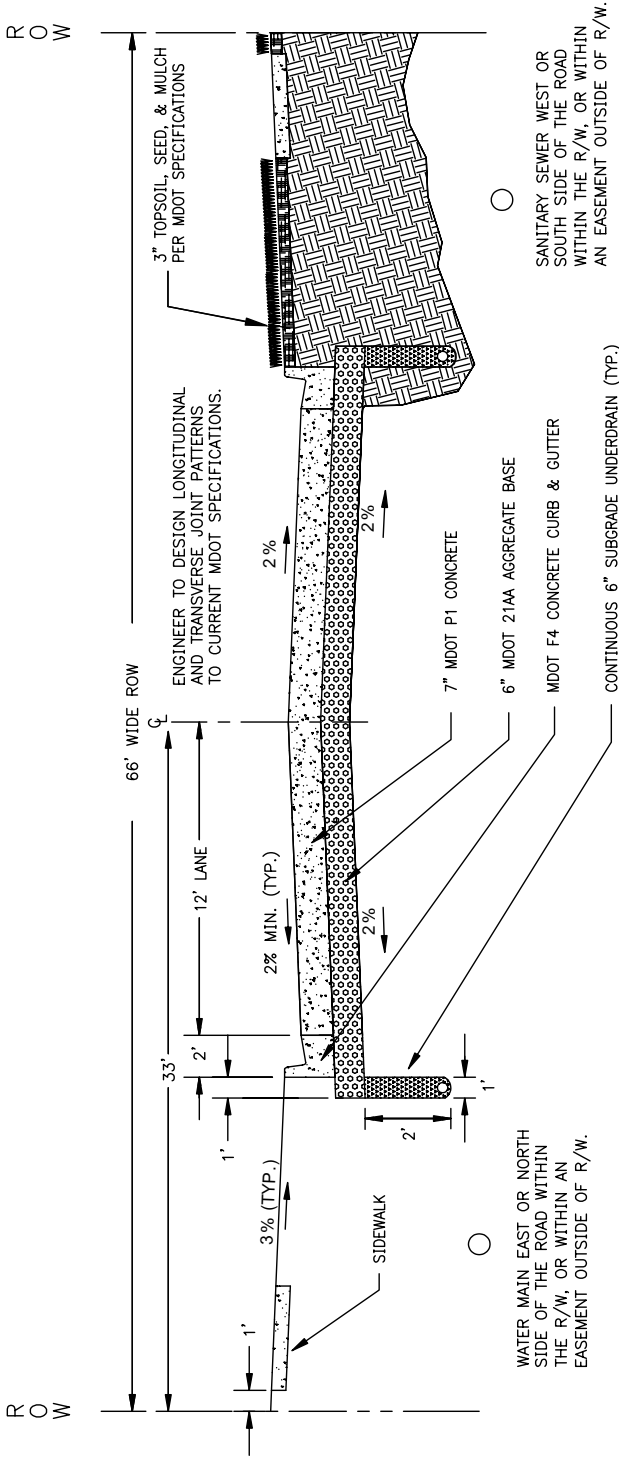

TYPICAL LOW DENSITY URBAN RESIDENTIAL - 66' ROW  
 (2 OR FEWER DWELLINGS PER ACRE)

SCALE: N.T.S.

REV. 08-26-04