


# PORTLAND CEMENT CONCRETE PAVEMENT CROSS-SECTION

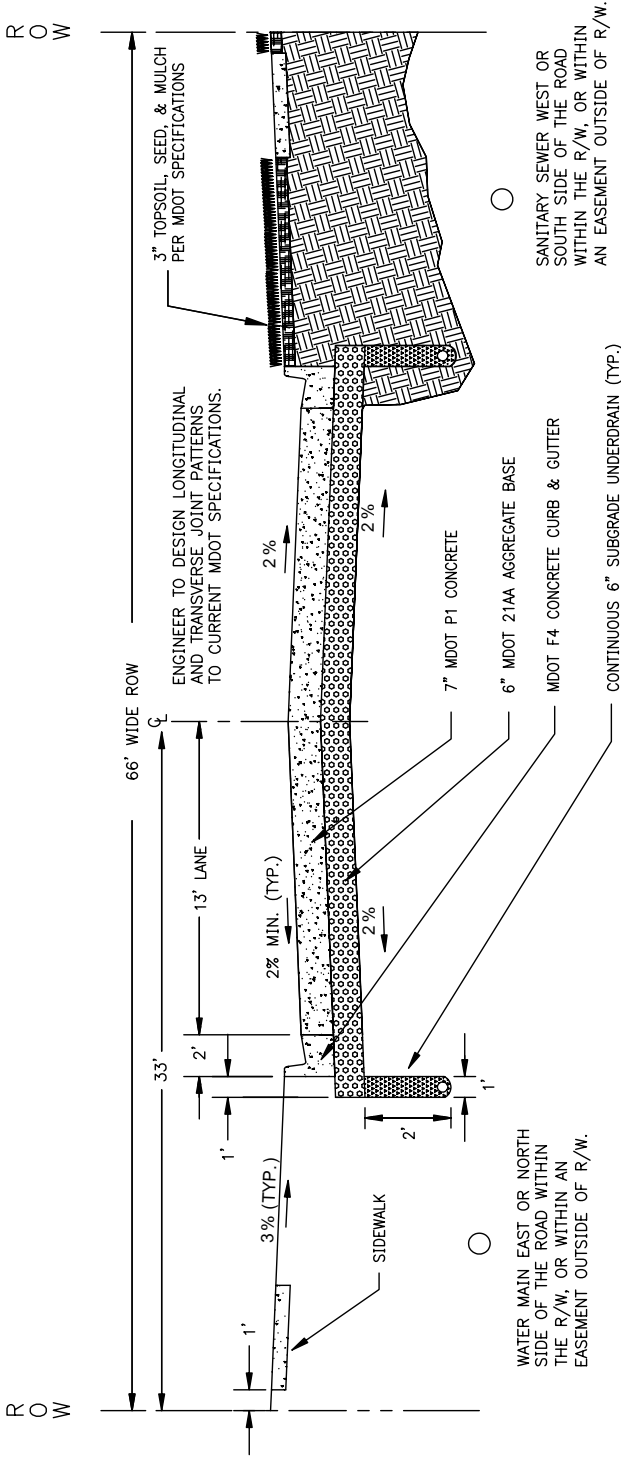

TYPICAL MEDIUM DENSITY URBAN RESIDENTIAL - 66' ROW  
(2.1 TO 6 OR FEWER DWELLINGS PER ACRE)

SCALE: N.T.S.

REV. 08-26-04