

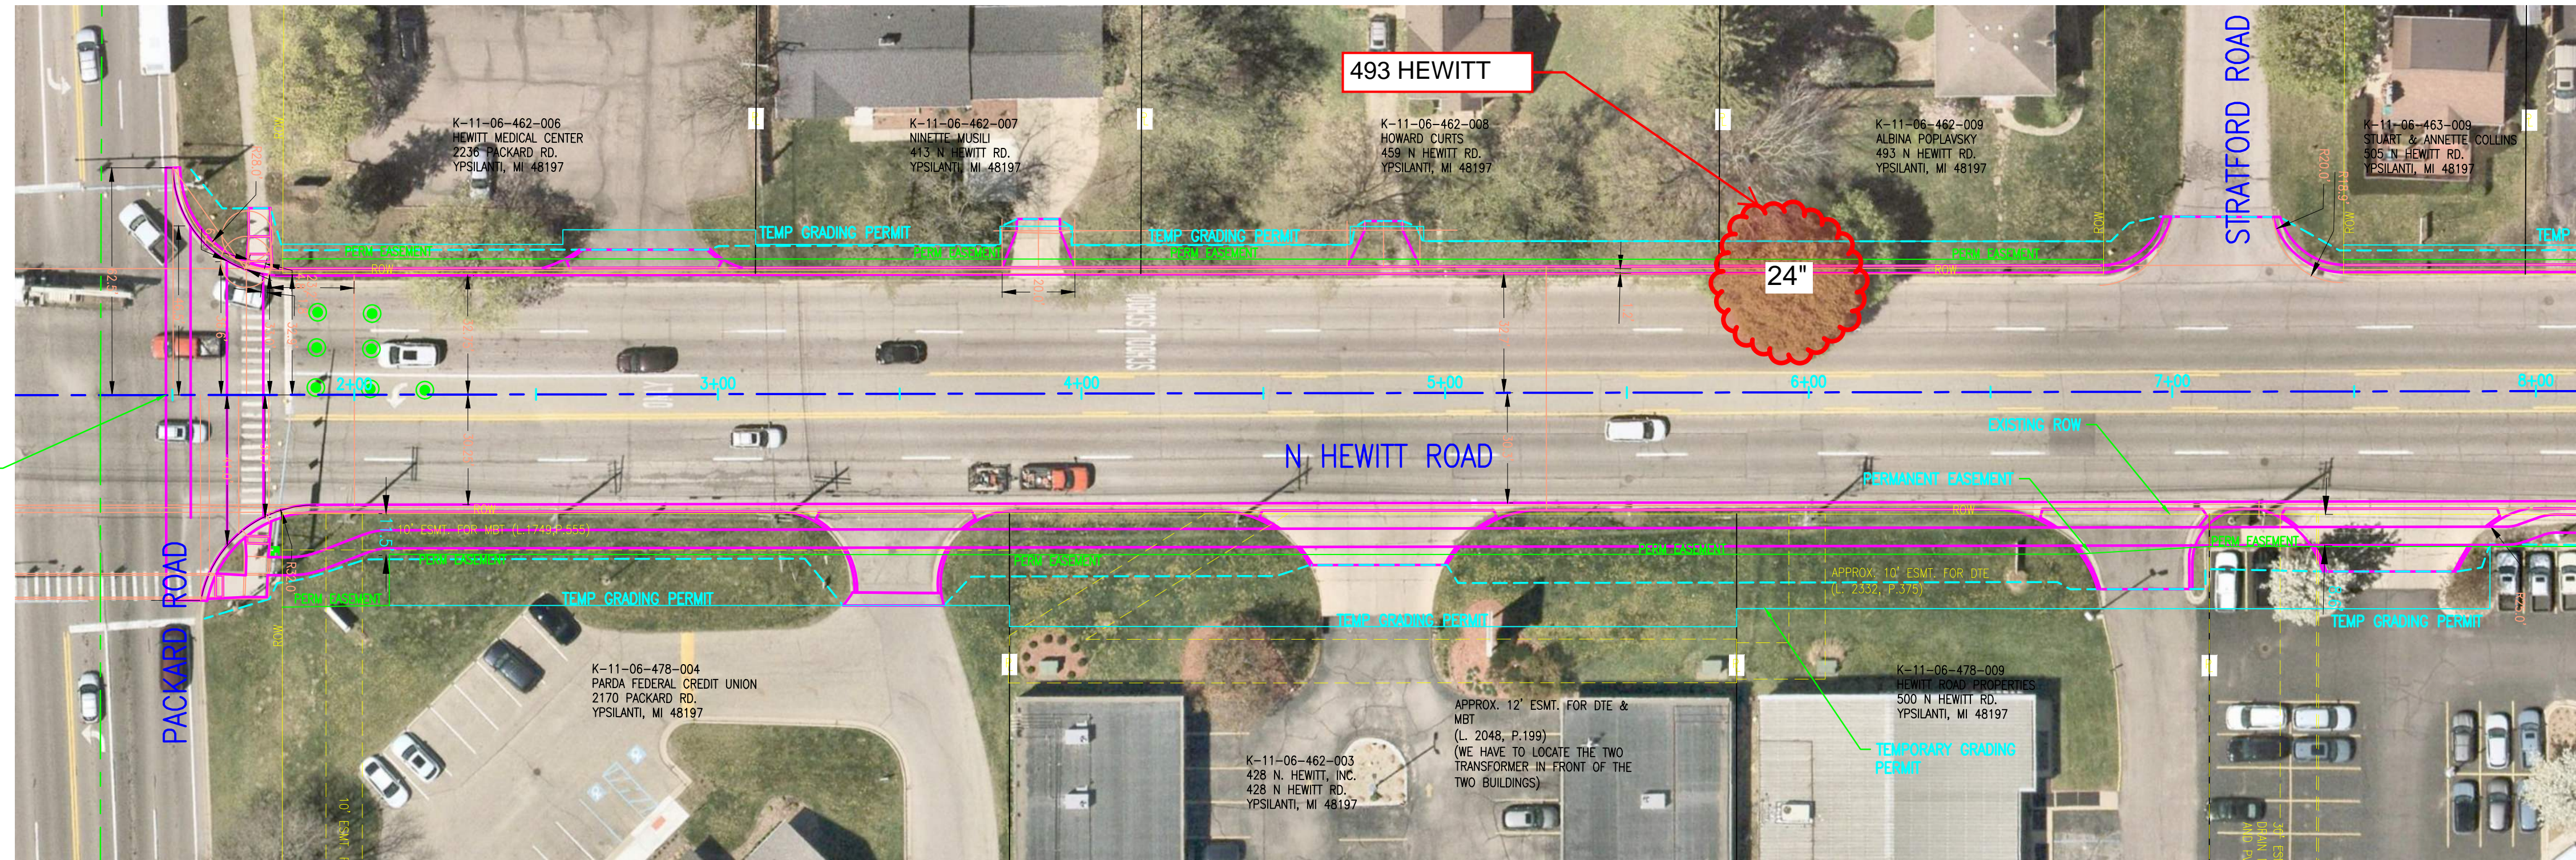


# HEWITT ROAD


(66' R.O.W.)

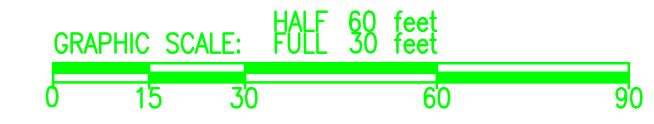


STA 8+00  
MATCH LINE

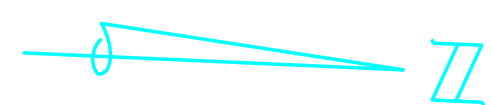

PRELIMINARY - NOT FOR CONSTRUCTION

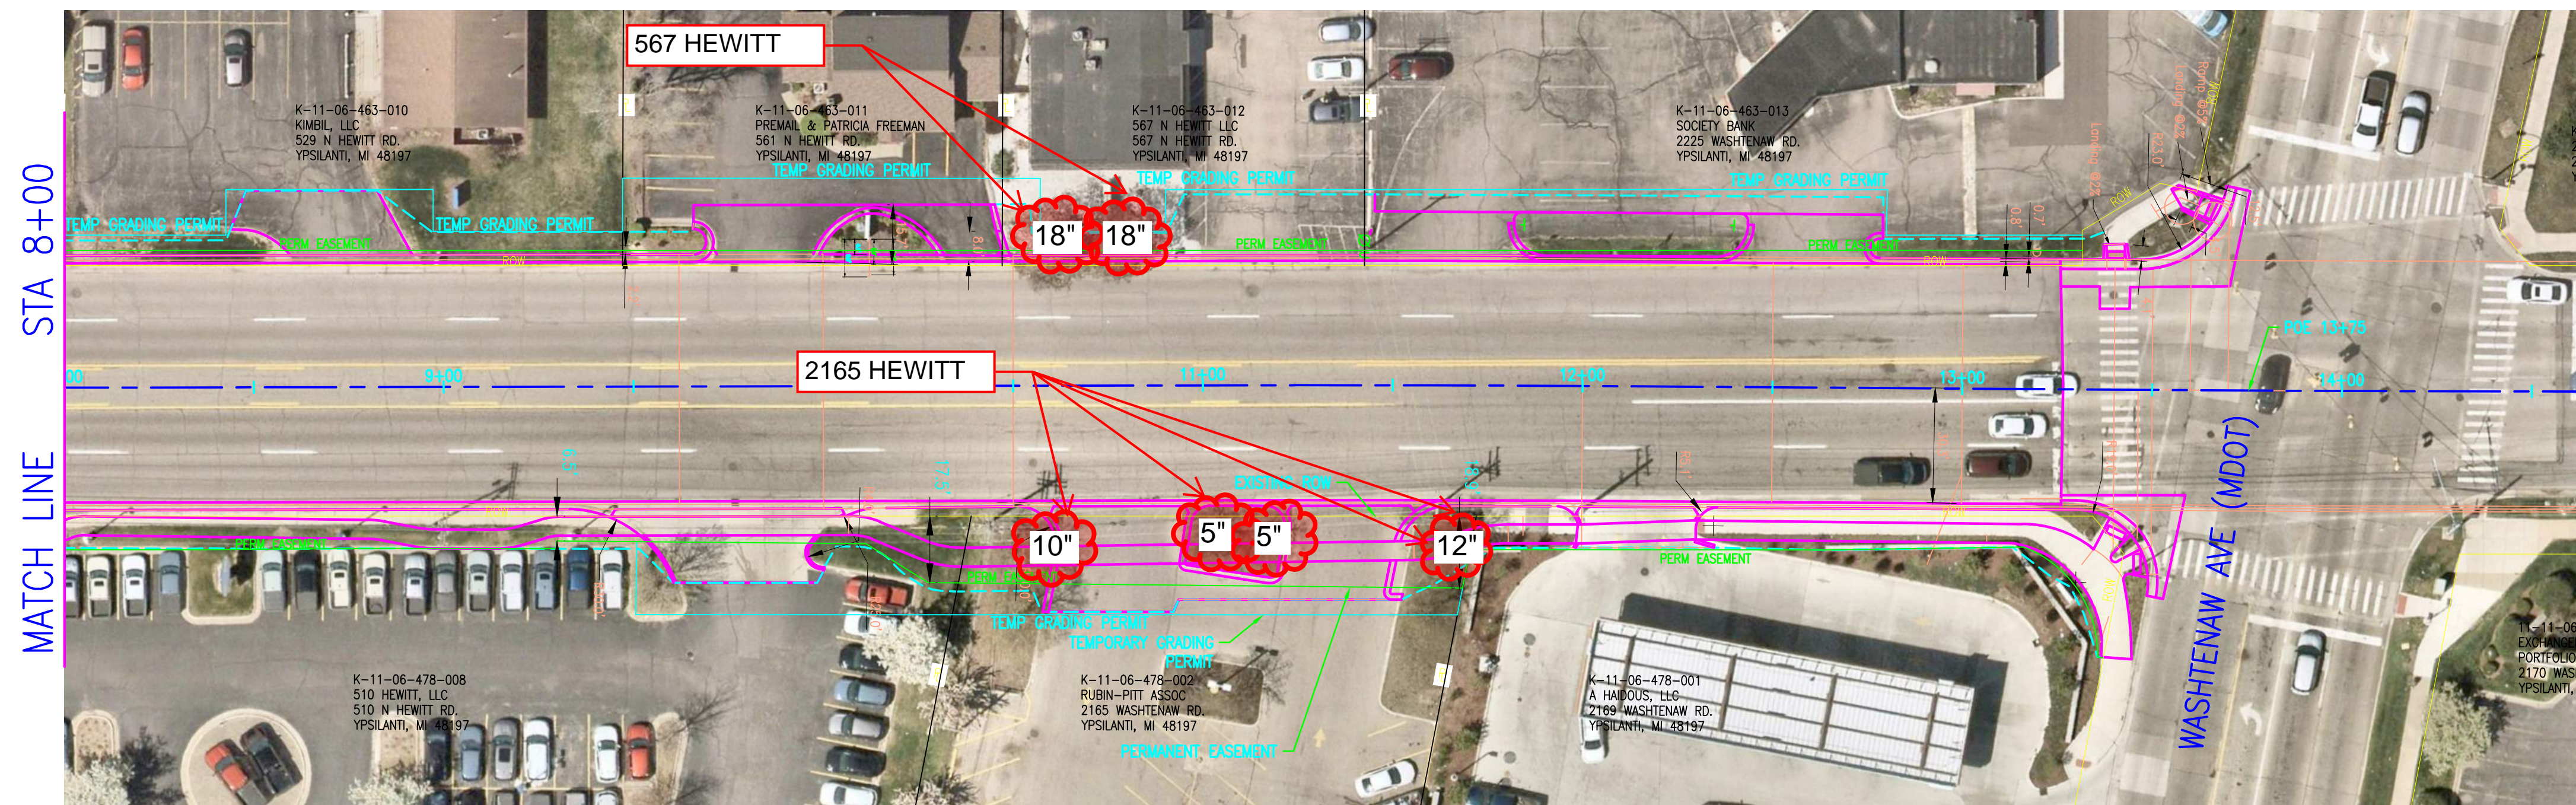

STA 8+00  
MATCH LINE

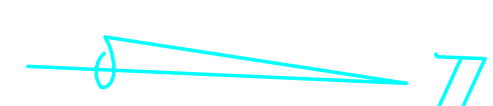

LEGEND	
	TEMPORARY GRADING PERMIT
	PERMANENT EASEMENT
	PROPERTY LINE

ISSUED FOR: MDOT PERMITTING	2026/05/04
REVISION	DATE
DESCRIPTION	

WASHTENAW COUNTY ROAD COMMISSION  
HEWITT RD REHAB  
YPSILANTI TOWNSHIP, MICHIGAN  
ALIGNMENT SHEET

PROJECT NUMBER	PM
011424030	RH



DRAWING PATH: \\omids\Corporate\Project\01\_0125011424030\_he Witt rd\_lga\Drawings\Civil\011424030.dwg May 29, 2025, 3:29 PM

COPYRIGHT 2026 OHM. ALL DRAWINGS AND WRITTEN MATERIALS APPEARING HEREIN CONSTITUTE THE ORIGINAL AND UNPUBLISHED WORK OF OHM AND THE SAME MAY NOT BE DUPLICATED, DISTRIBUTED, OR DISCLOSED WITHOUT PRIOR WRITTEN CONSENT OF OHM.